


STAMBENO
NASELJE
"ZELENI GAJ"
STAN 1.A.

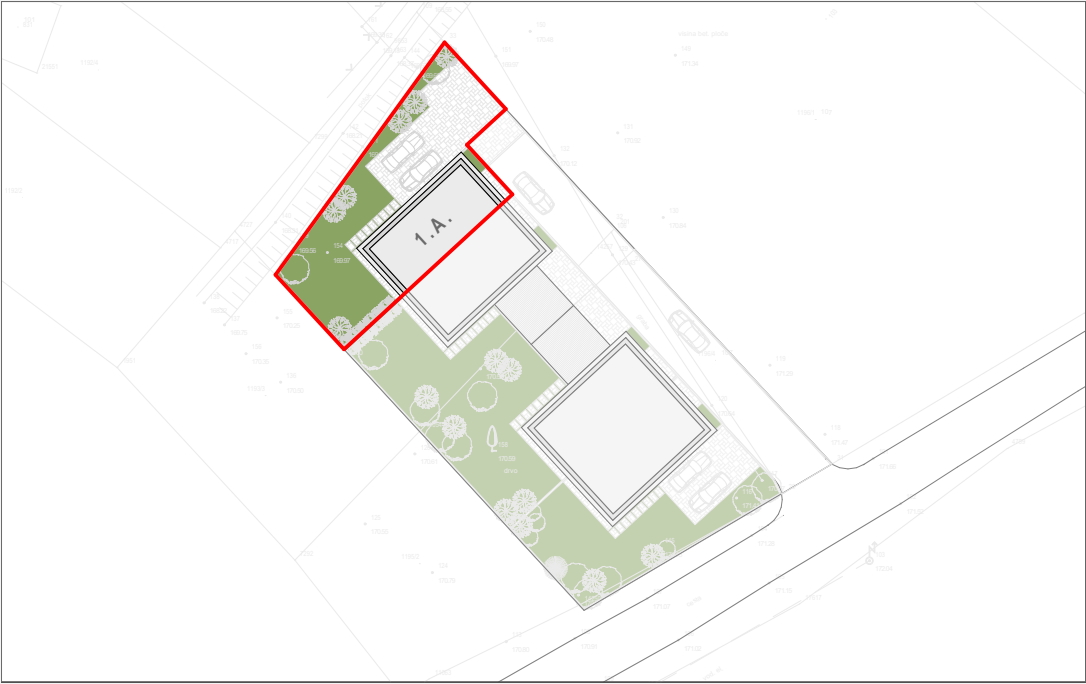


STAMBENO
NASELJE
"ZELENI GAJ"
STAN 1.A.



OBRAČUN NETO POVRŠINA STAN 1.A.					
R. BROJ	NAZIV PROSTORA	VRSTA PODA	NETOPOVRŠINA (m²)	KOEFICIJENT NKP	NETO KORISNA POVRŠINA (m²)
PROSTOR					
1	ULAZ	KER.	5,40	1,00	5,40
2	GOSPODARSTVO	KER.	3,76	1,00	3,76
3	KUPAONICA	KER.	3,38	1,00	3,38
4	IZBA	KER.	2,03	1,00	2,03
5	RADNA SOBA / RADIONICA / SPREMIŠTE	KER.	8,10	1,00	8,10
6	DNEVNI BOR. + BLAGAVAONA + KUHINJA	KER.	29,52	1,00	29,52
7	STUBIŠTE	DRVO	4,46	1,00	4,46
8	HODNIK	PARKET	3,78	1,00	3,78
9	KUPAONICA	KER.	4,39	1,00	4,39
10	SOBA	PARKET	9,82	1,00	9,82
11	SOBA	PARKET	9,82	1,00	9,82
12	SOBA	PARKET	12,96	1,00	12,96
13	GARDEROBA	PARKET	3,71	1,00	3,71
14	KUPAONICA	KER.	4,05	1,00	4,05
UKUPNO ZATVORENI PROSTORI			105,18		105,18
15	LODA	KER.	9,00	0,75	6,75
16	LODA	KER.	5,40	0,75	4,05
17	NATKRIVENI DIO TERASE	KER.	15,50	0,50	7,75
18	NENATKRIVENI DIO TERASE	KER.	3,96	0,25	0,99
19	NENATKRIVENA PARKING MJESTA	BET. OPL.	30,78	0,20	6,16
20	DVORIŠTE	BET. OPL. / TRAVA	213,17	0,10	21,32
UKUPNO OTVORENI PROSTORI			277,81		47,01
UK. ZATVORENI + OTVORENI PR.			382,99		152,19

TLOCRT PRIZEMLJA, M 1:100

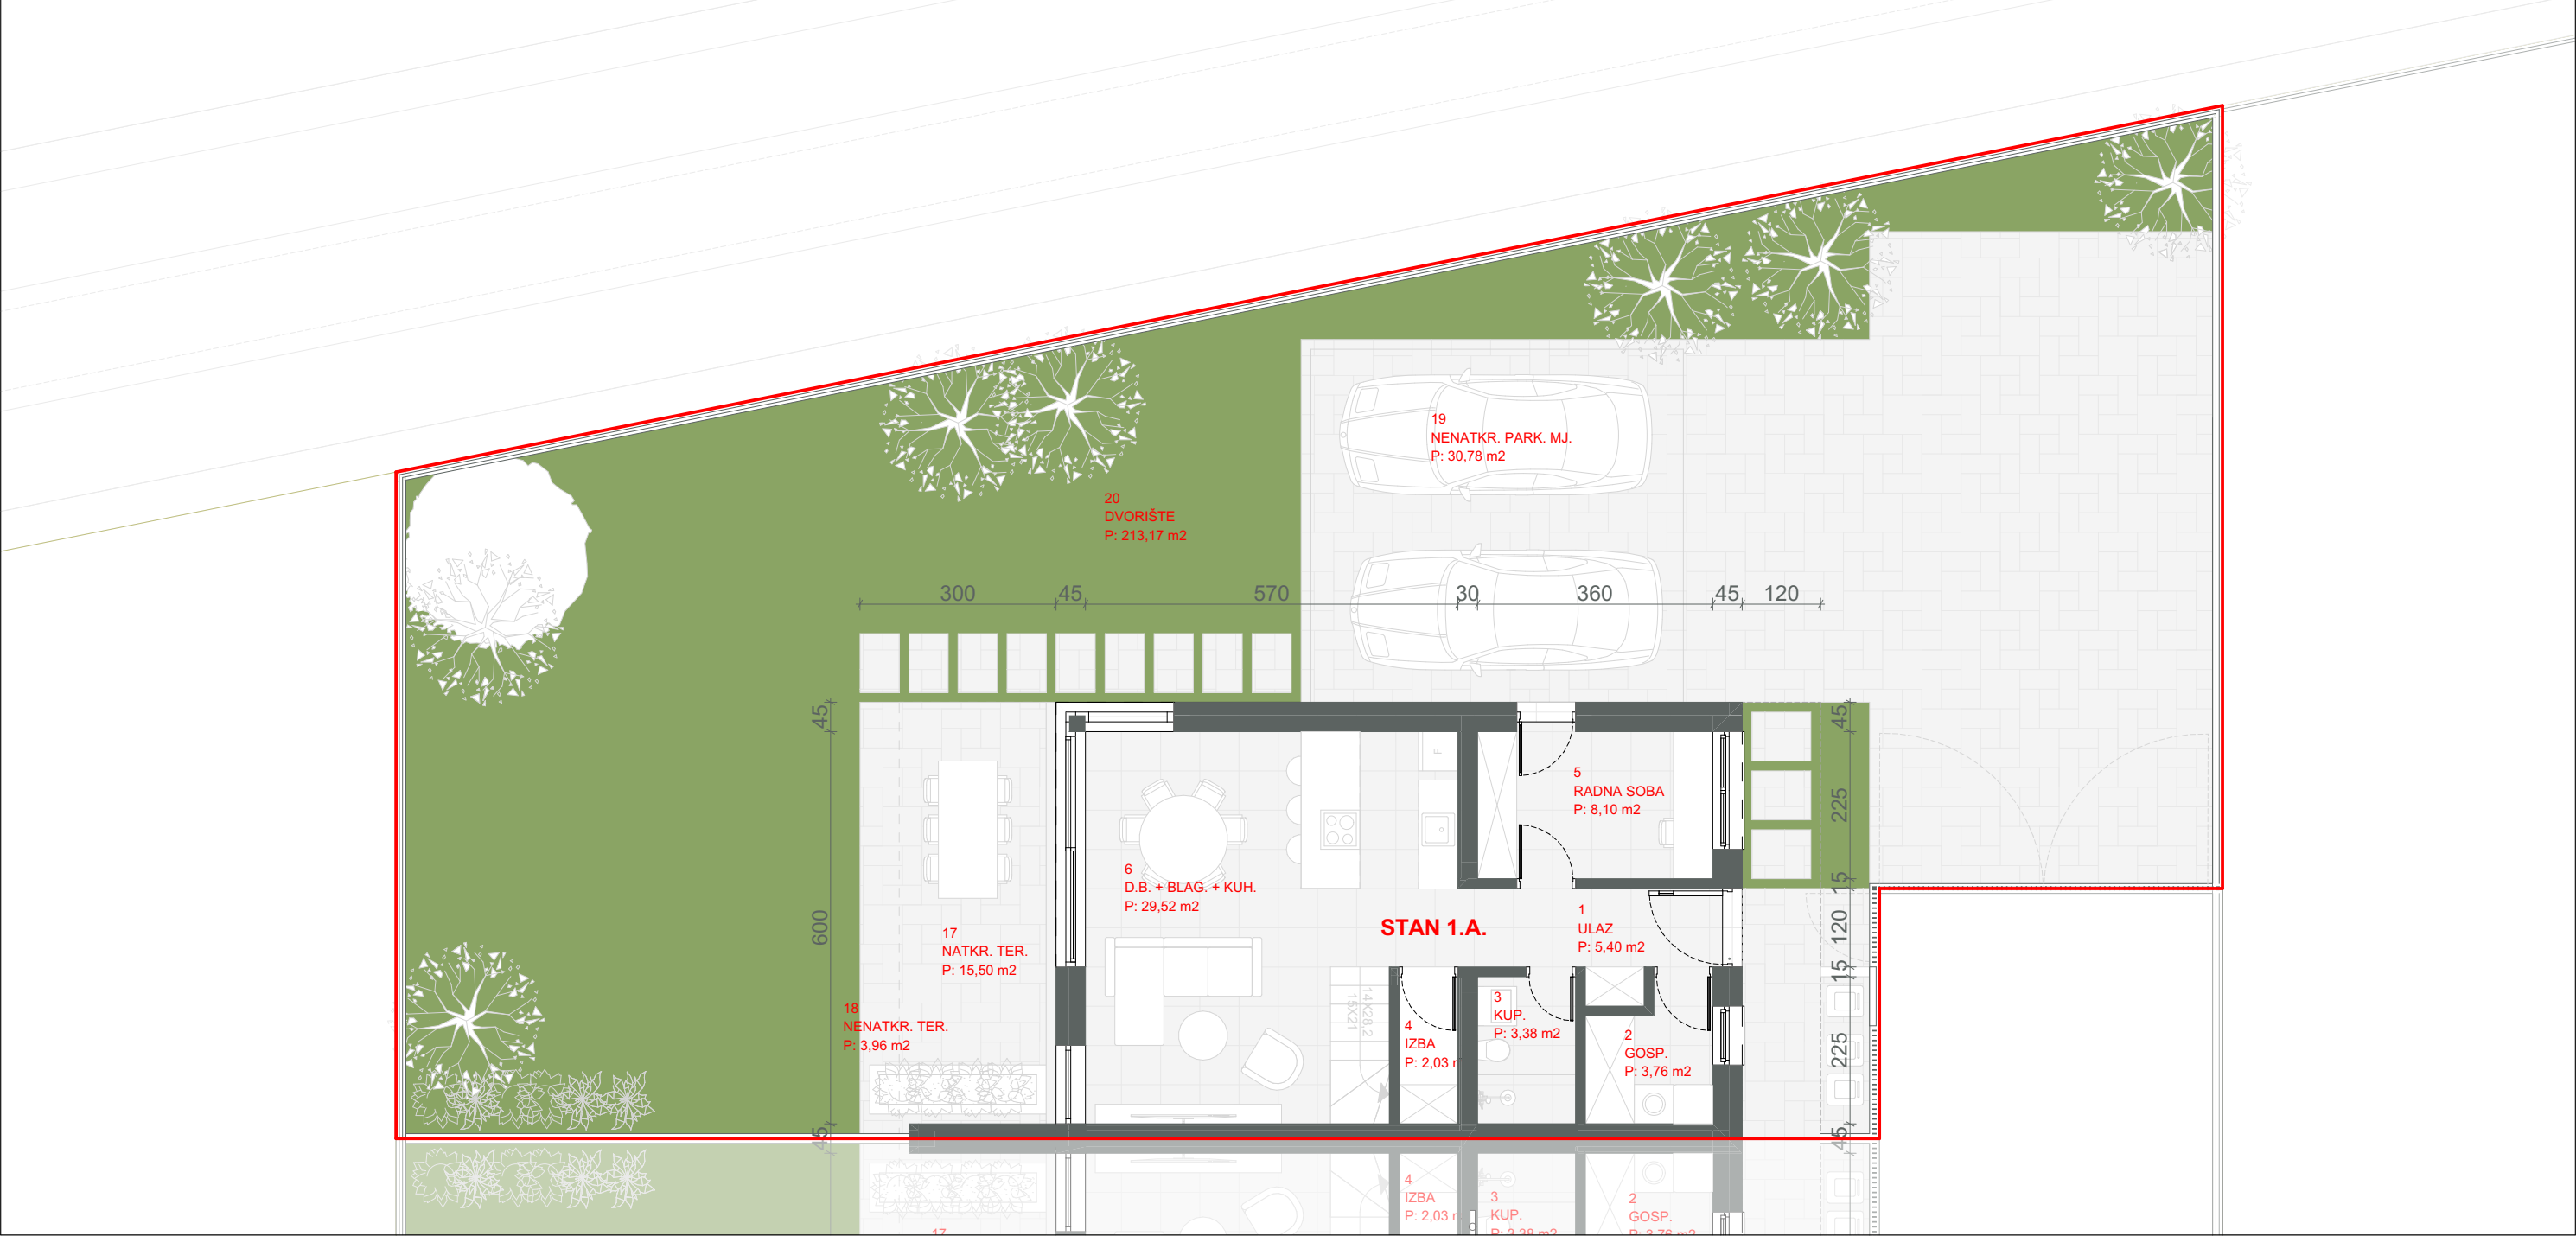

STAMBENO
NASELJE
"ZELENI GAJ"
STAN 1.A.



OBRAČUN NETO POVRŠINA STAN 1.A.					
R. BROJ	NAZIV PROSTORA	VRSTA PODA	NETOPOVRŠINA. (m ²)	KOEFICIJENT NKP	NETO KORISNA POVRŠINA (m ²)
PROSTOR					
1	ULAZ	KER.	5,40	1,00	5,40
2	GOSPODARSTVO	KER.	3,76	1,00	3,76
3	KUPAONICA	KER.	3,38	1,00	3,38
4	IZBA	KER.	2,03	1,00	2,03
5	RADNA SOBA / RADIONICA / SPREMIŠTE	KER.	8,10	1,00	8,10
6	DNEVNI BOR. + BLAGAVAONA + KUHINJA	KER.	29,52	1,00	29,52
7	STUBIŠTE	DRVO	4,46	1,00	4,46
8	HODNIK	PARKET	3,78	1,00	3,78
9	KUPAONICA	KER.	4,39	1,00	4,39
10	SOBA	PARKET	9,82	1,00	9,82
11	SOBA	PARKET	9,82	1,00	9,82
12	SOBA	PARKET	12,96	1,00	12,96
13	GARDEROBA	PARKET	3,71	1,00	3,71
14	KUPAONICA	KER.	4,05	1,00	4,05
UKUPNO ZATVORENI PROSTORI			105,18		105,18
15	LODA	KER.	9,00	0,75	6,75
16	LODA	KER.	5,40	0,75	4,05
17	NATKRIVENI DIO TERASE	KER.	15,50	0,50	7,75
18	NENATKRIVENI DIO TERASE	KER.	3,96	0,25	0,99
19	NENATKRIVENA PARKING MJESTA	BET. OPL.	30,78	0,20	6,16
20	DVORIŠTE	BET. OPL. / TRAVA	213,17	0,10	21,32
UKUPNO OTVORENI PROSTORI			277,81		47,01
UK. ZATVORENI + OTVORENI PR.			382,99		152,19

TLOCRT KATA, M 1:100

